




1 EXISTING SITE PLAN
SCALE 1:200

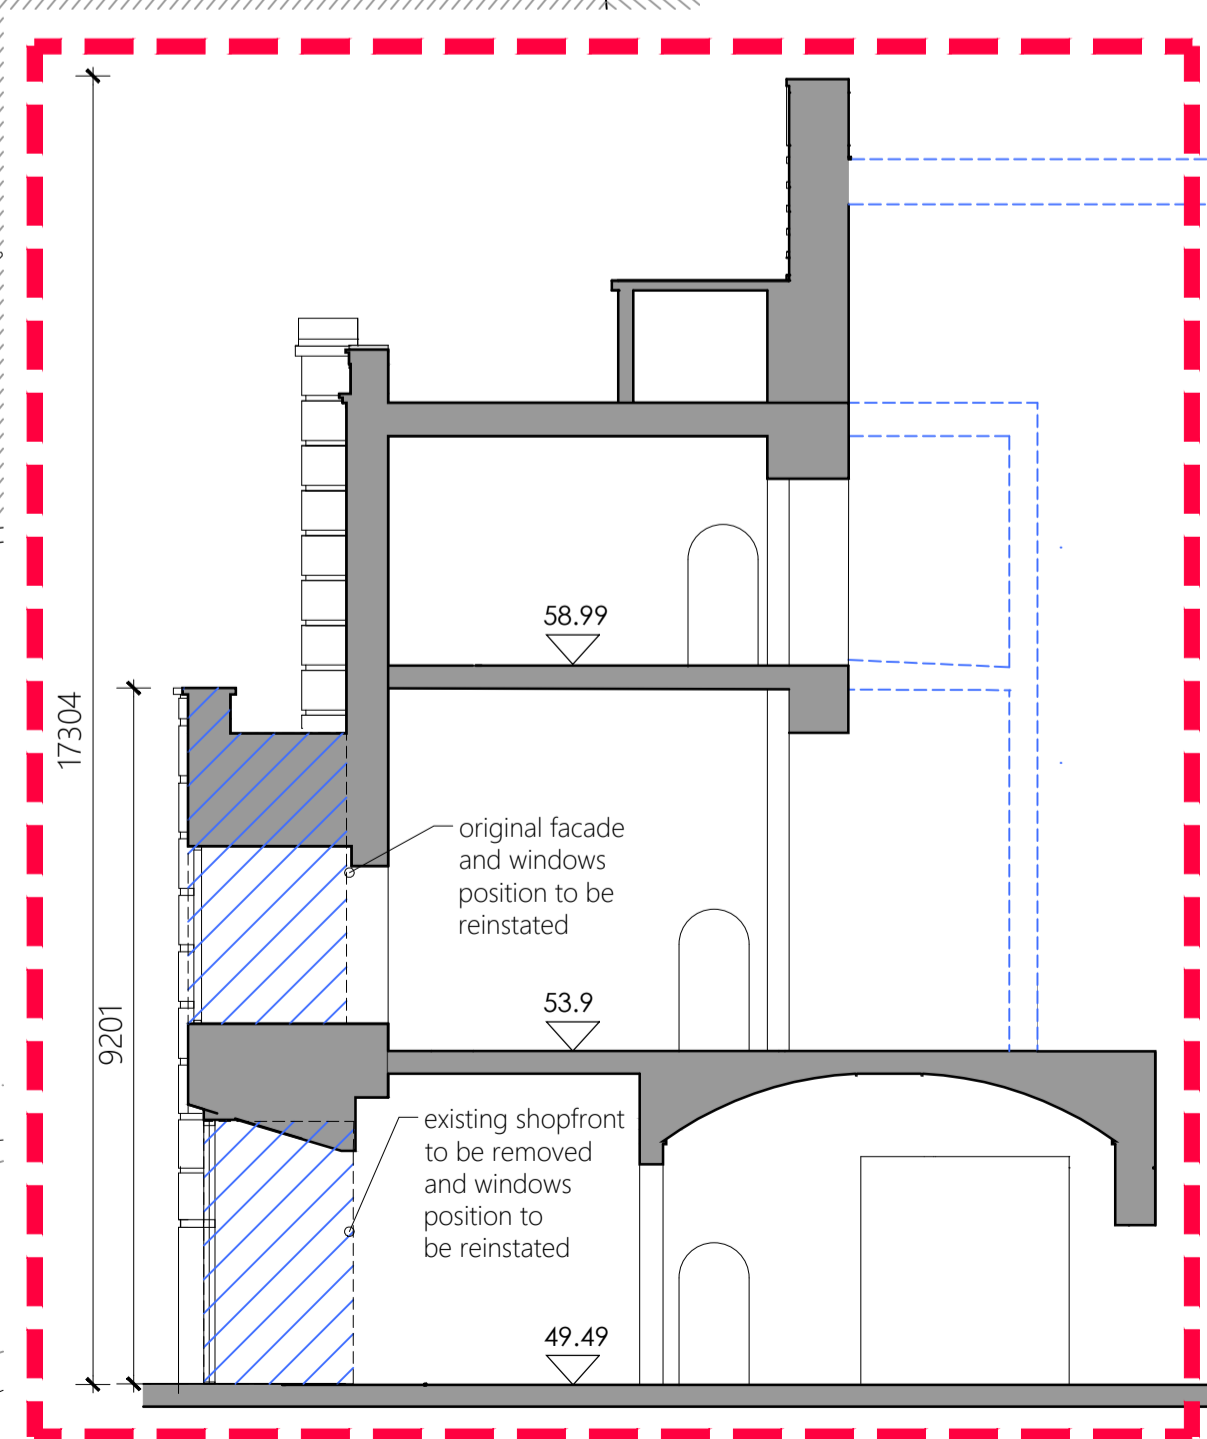


2 DETAILED AREA OF SECTION A-A
SCALE 1:100

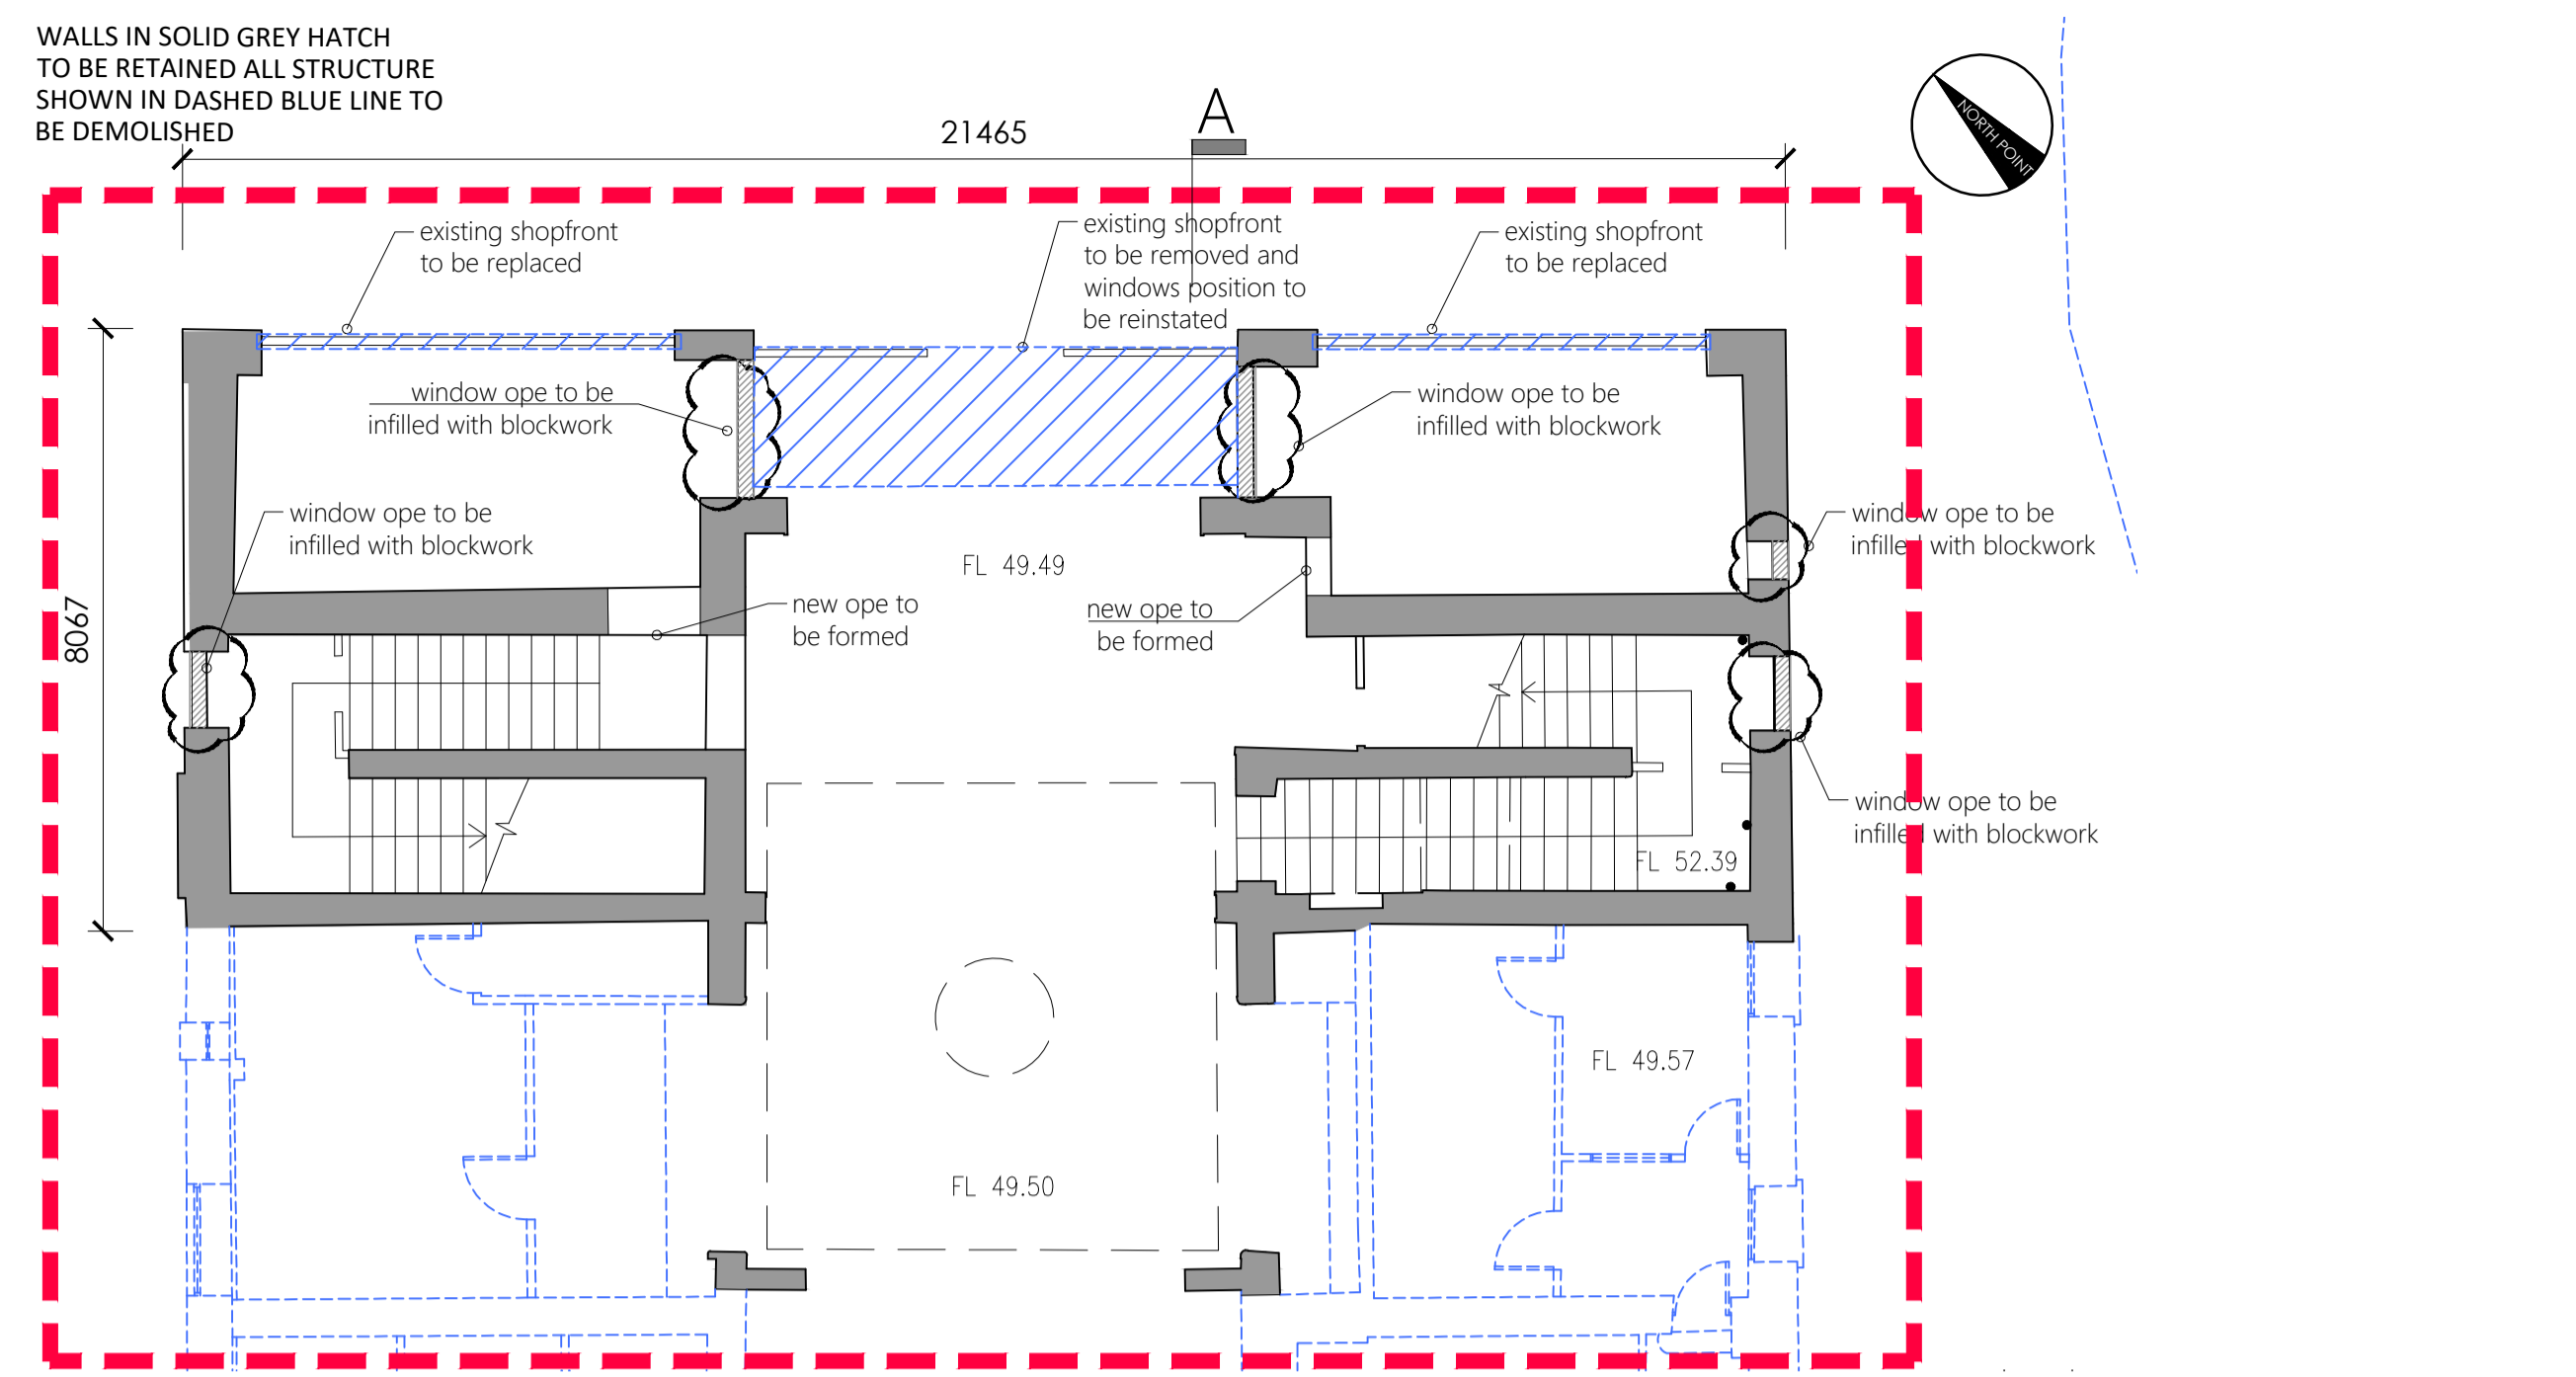

3 DETAILED AREA OF GROUND FLOOR TO BE RETAINED
SCALE 1:100

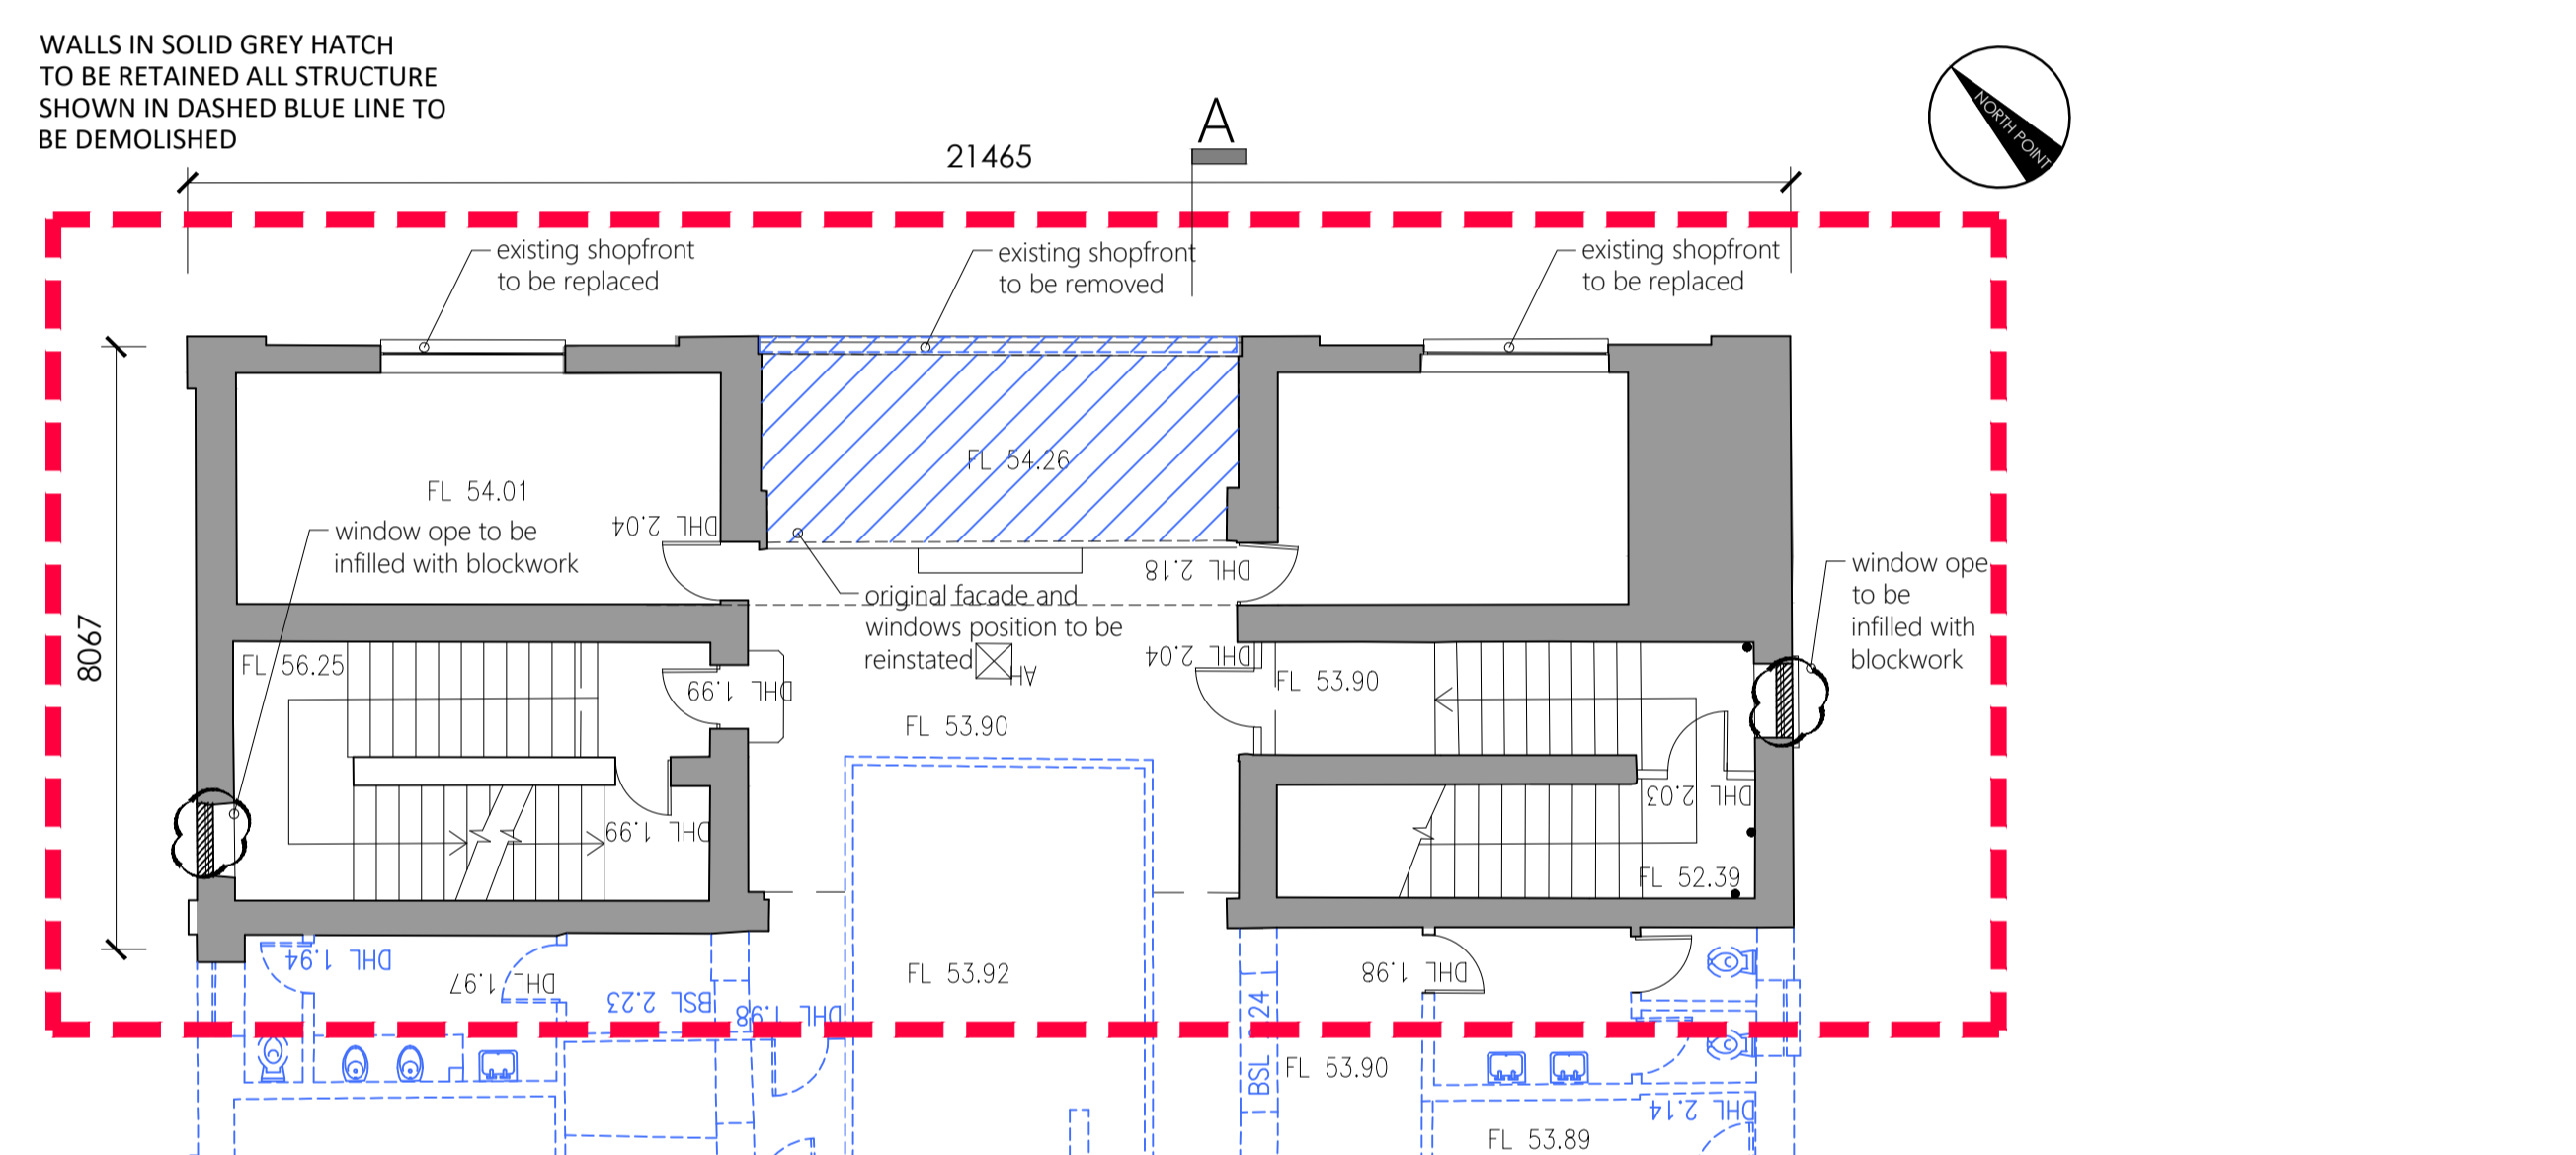

4 DETAILED AREA OF FIRST FLOOR TO BE RETAINED
SCALE 1:100

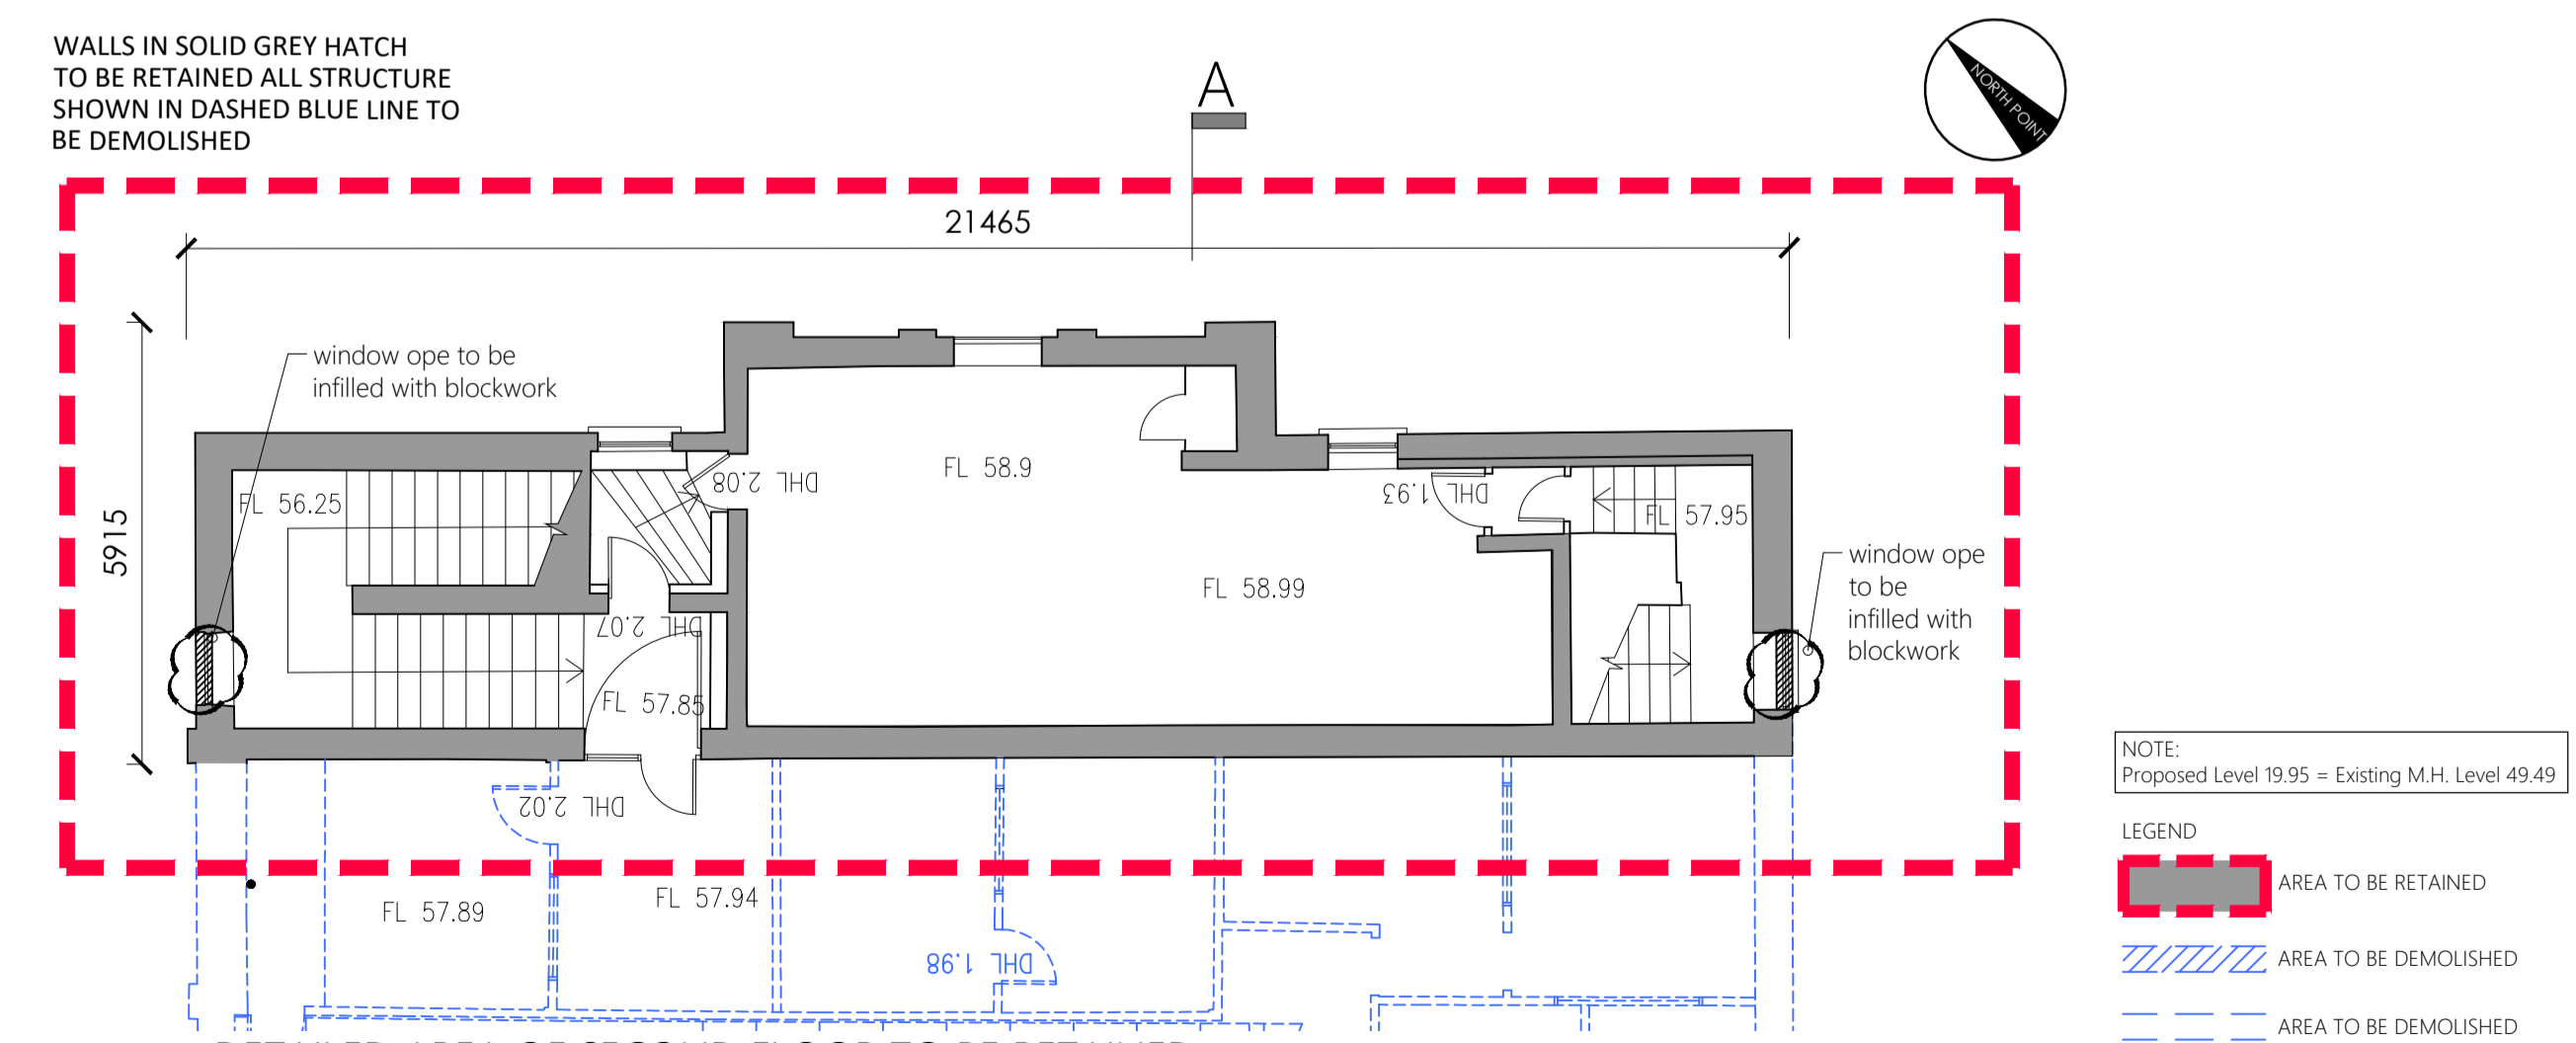

5 DETAILED AREA OF SECOND FLOOR TO BE RETAINED
SCALE 1:100

NOTE:
Proposed Level 19.95 = Existing M.H. Level 49.49

- LEGEND
- AREA TO BE RETAINED
 - AREA TO BE DEMOLISHED
 - AREA TO BE DEMOLISHED
 - REEFURBISHMENT / REPAIR WORK TO EXISTING BOUNDARY WALL
 - EXISTING BOUNDARY WALL TO BE DEMOLISHED

1:200 A1

DEMOLITIONS 2

SHIPSEYBARRY

PROJECT: RIALTO STUDENT ACCOMMODATION DRAWING DESCRIPTION: EXISTING 'RIALTO' BUILDING CLIENT: MOLAGA CAPITAL LTD
SCALE: VARIOUS @ A1 DATE: JULY 2018 APPROVED BY: KMC APPROVED BY: KMC DRAWING NO.: SB-2017-015-103