



LEGEND:

- EXISTING BUILDING
- BEDROOM
- STUDIOS
- LIVING ROOM
- COMMUNAL AREA

- Indicative D.C.C. new build of Dolphins Barn Housing Scheme
- Perimeter line of building to be demolished
- Outline of D.C.C. existing housing to be demolished

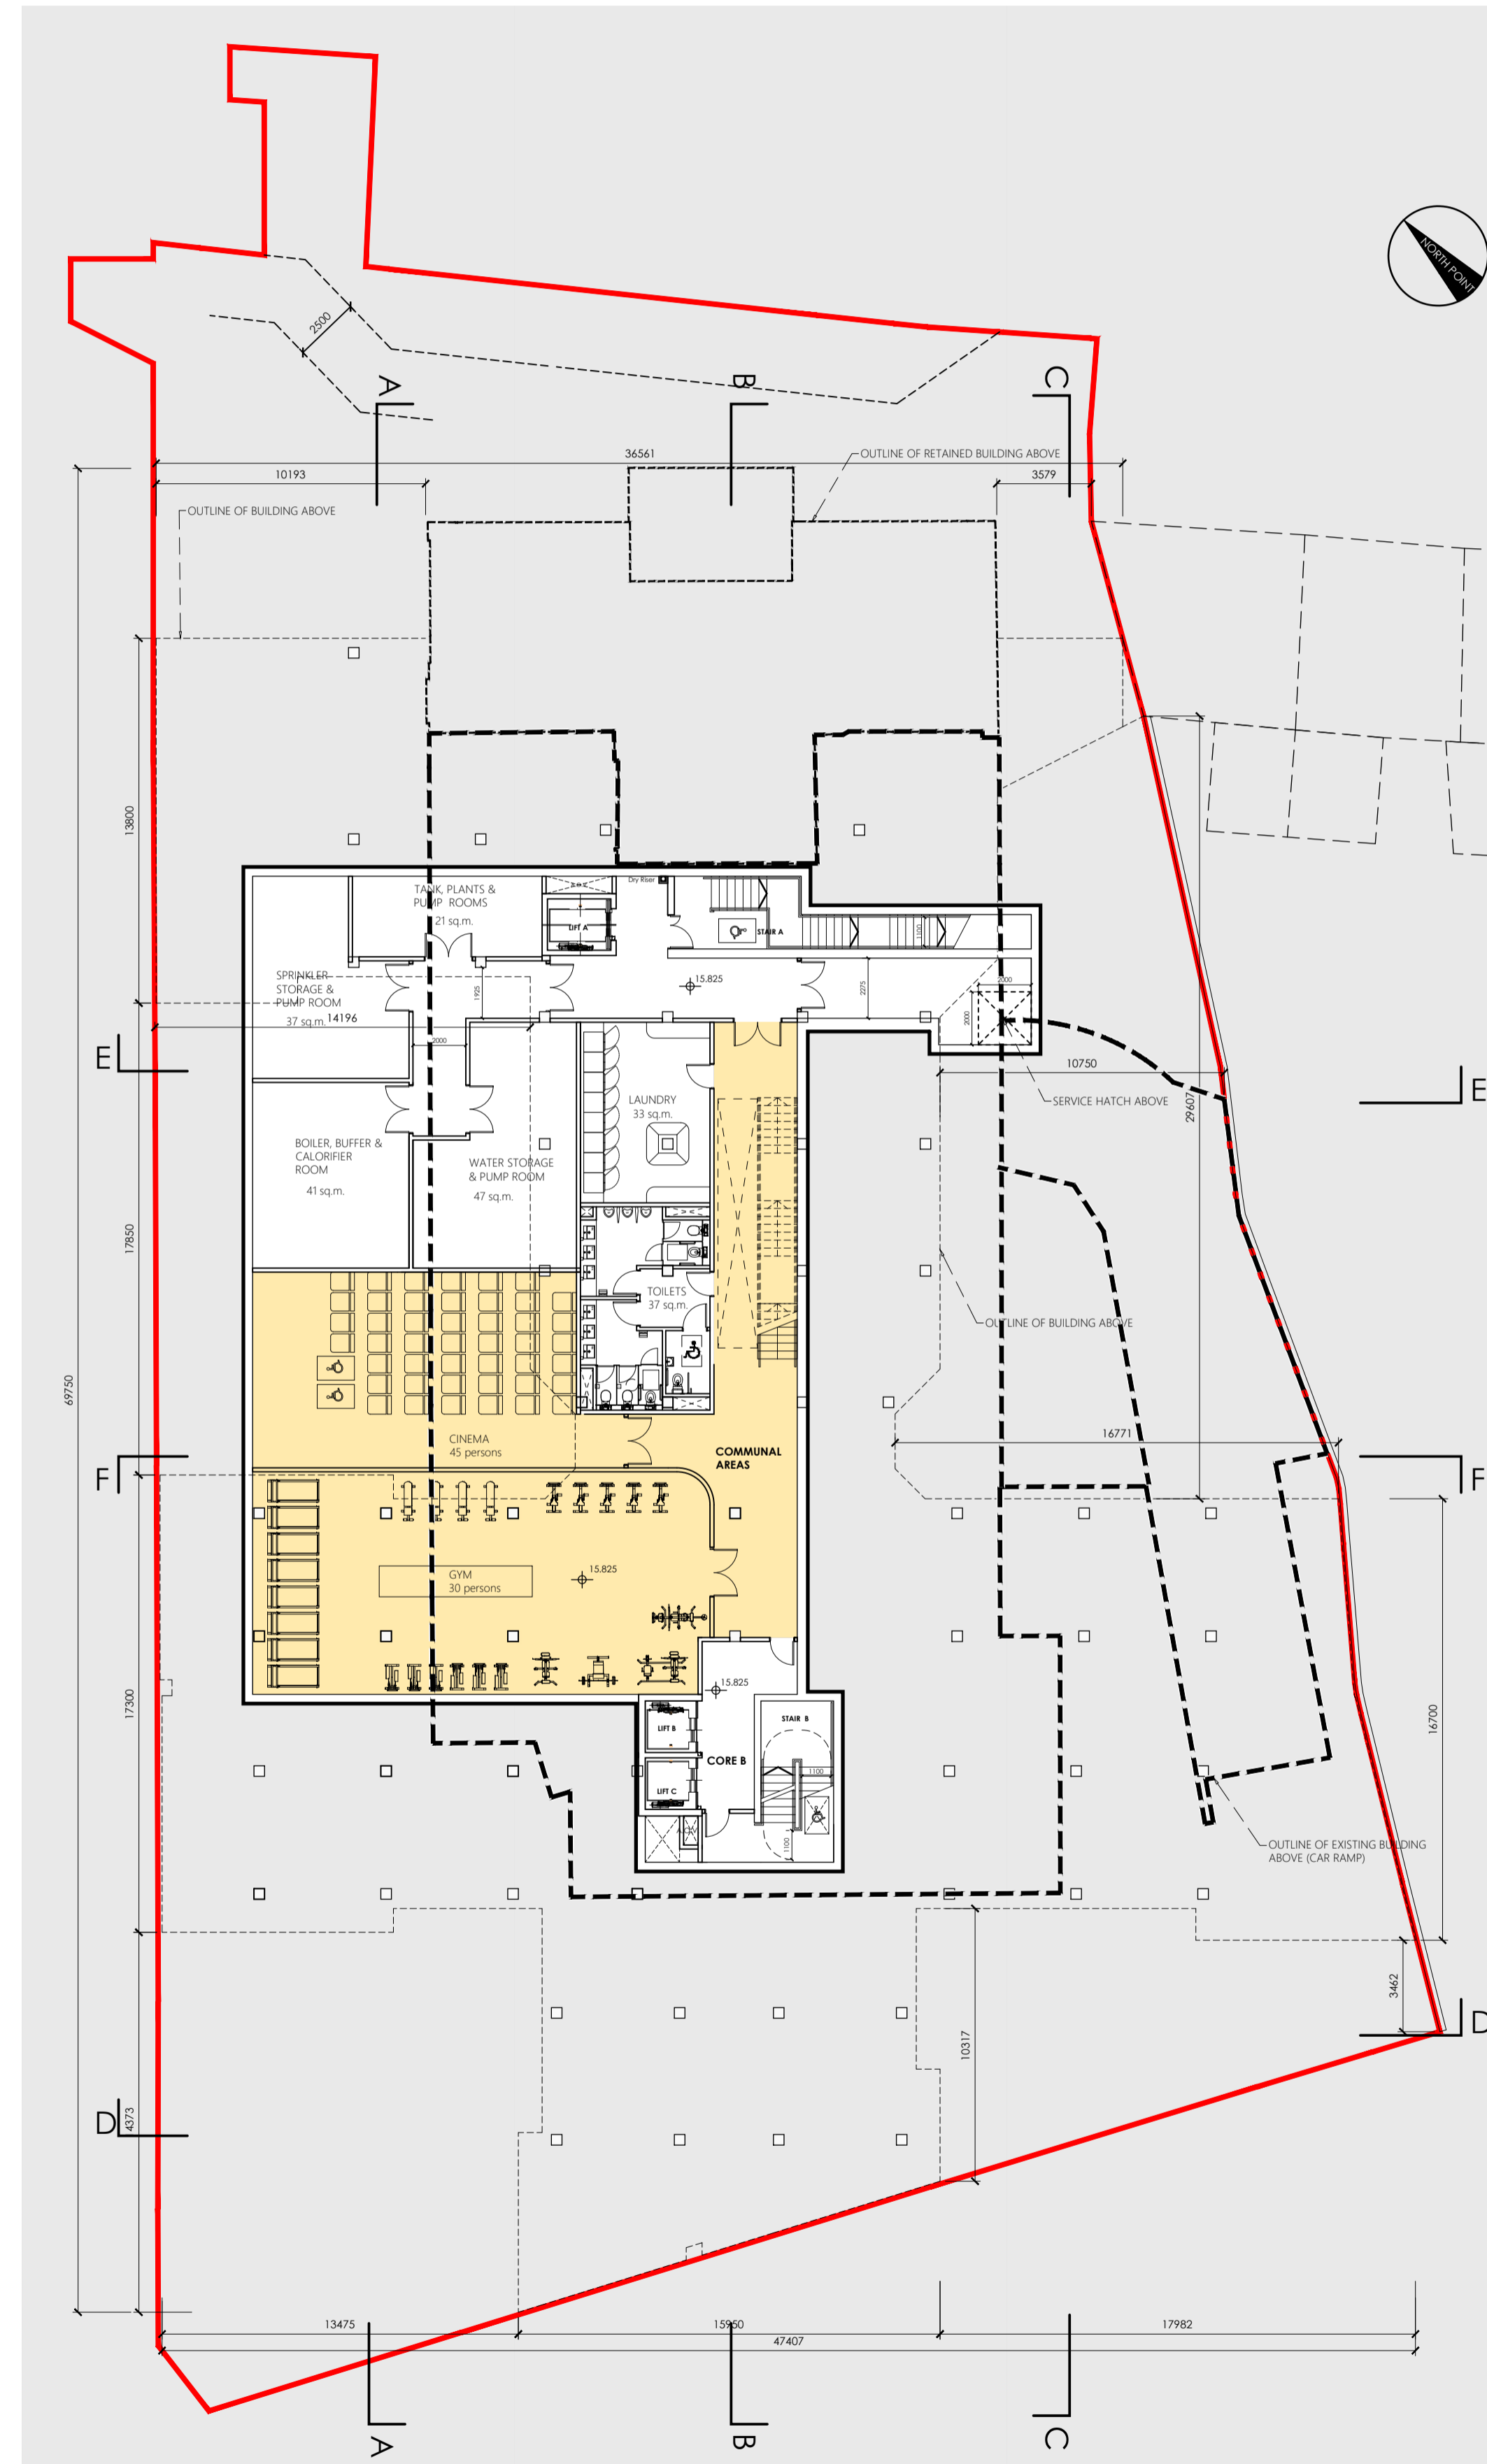

1 BASEMENT FLOOR PLAN (LEVEL -1)
SCALE 1:200

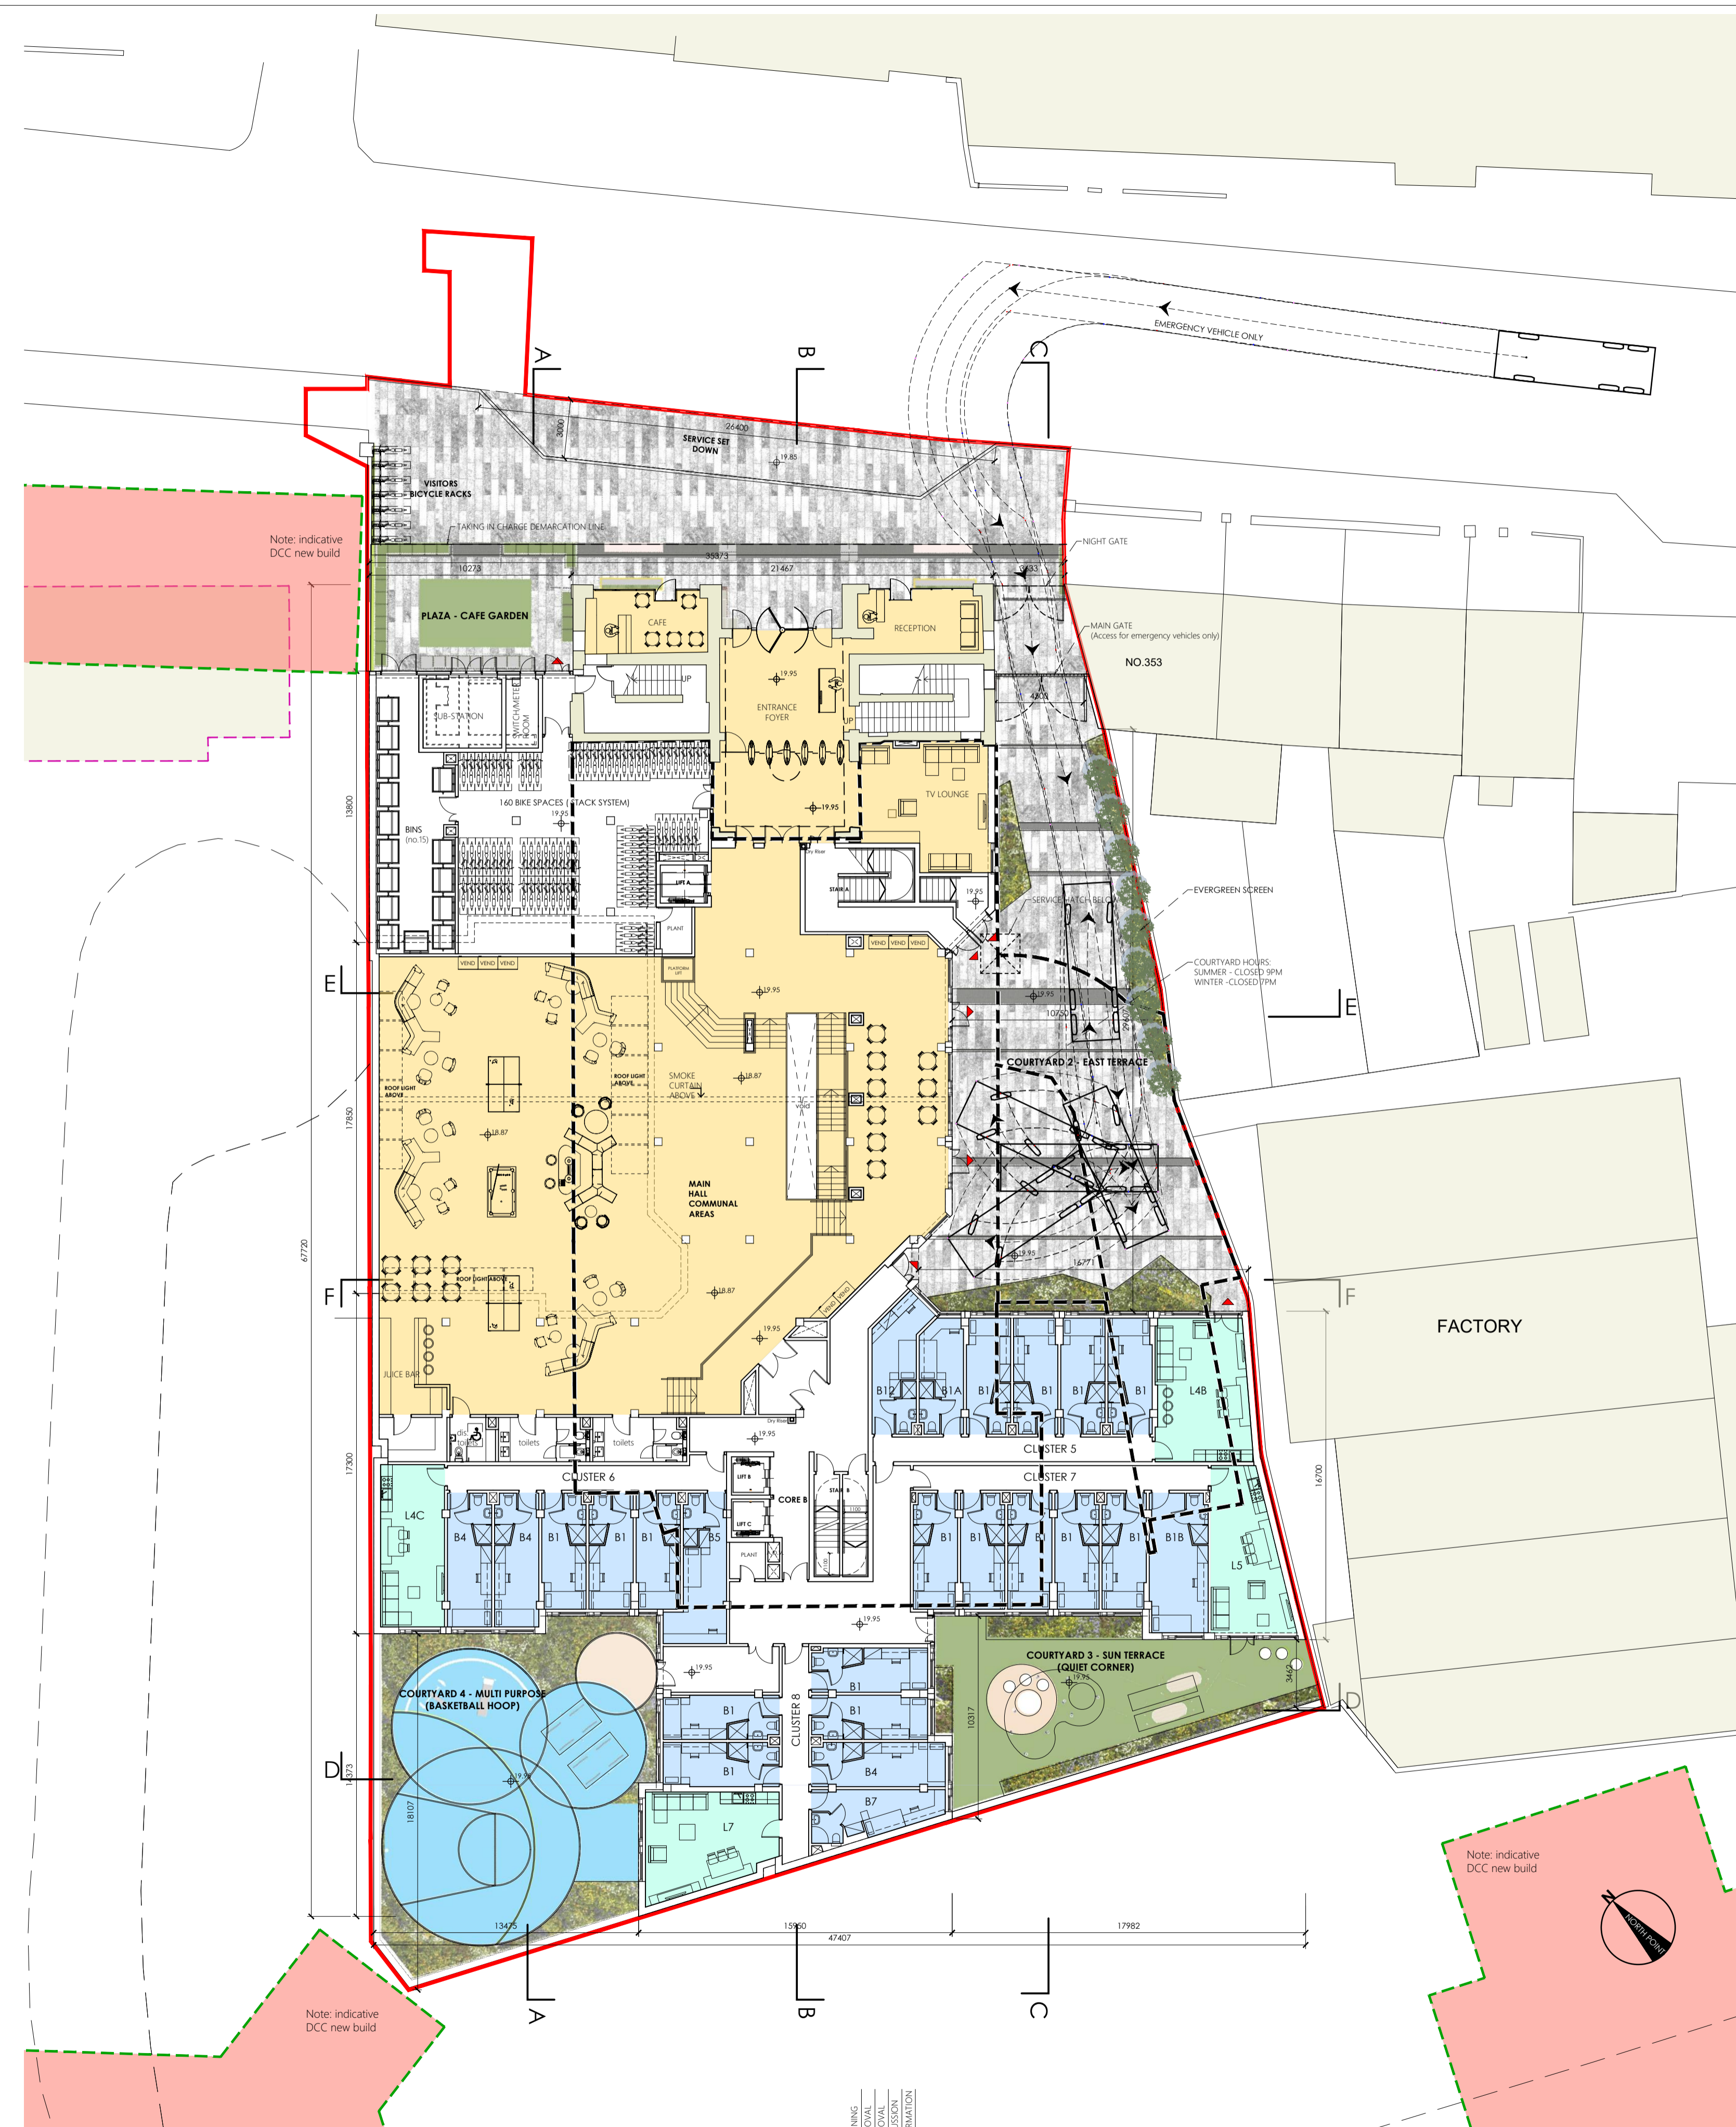

2 GROUND FLOOR PLAN (LEVEL 0)
SCALE 1:200

1:200 A1

FLOOR PLANS

SHIPSEYBARRY

E. June 2018 ISSUED FOR PLANNING
 D. April 2018 ISSUED FOR APPROVAL
 C. November 2017 ISSUED FOR APPROVAL
 B. November 2017 ISSUED FOR APPROVAL
 A. October 2017 ISSUED FOR INFORMATION