


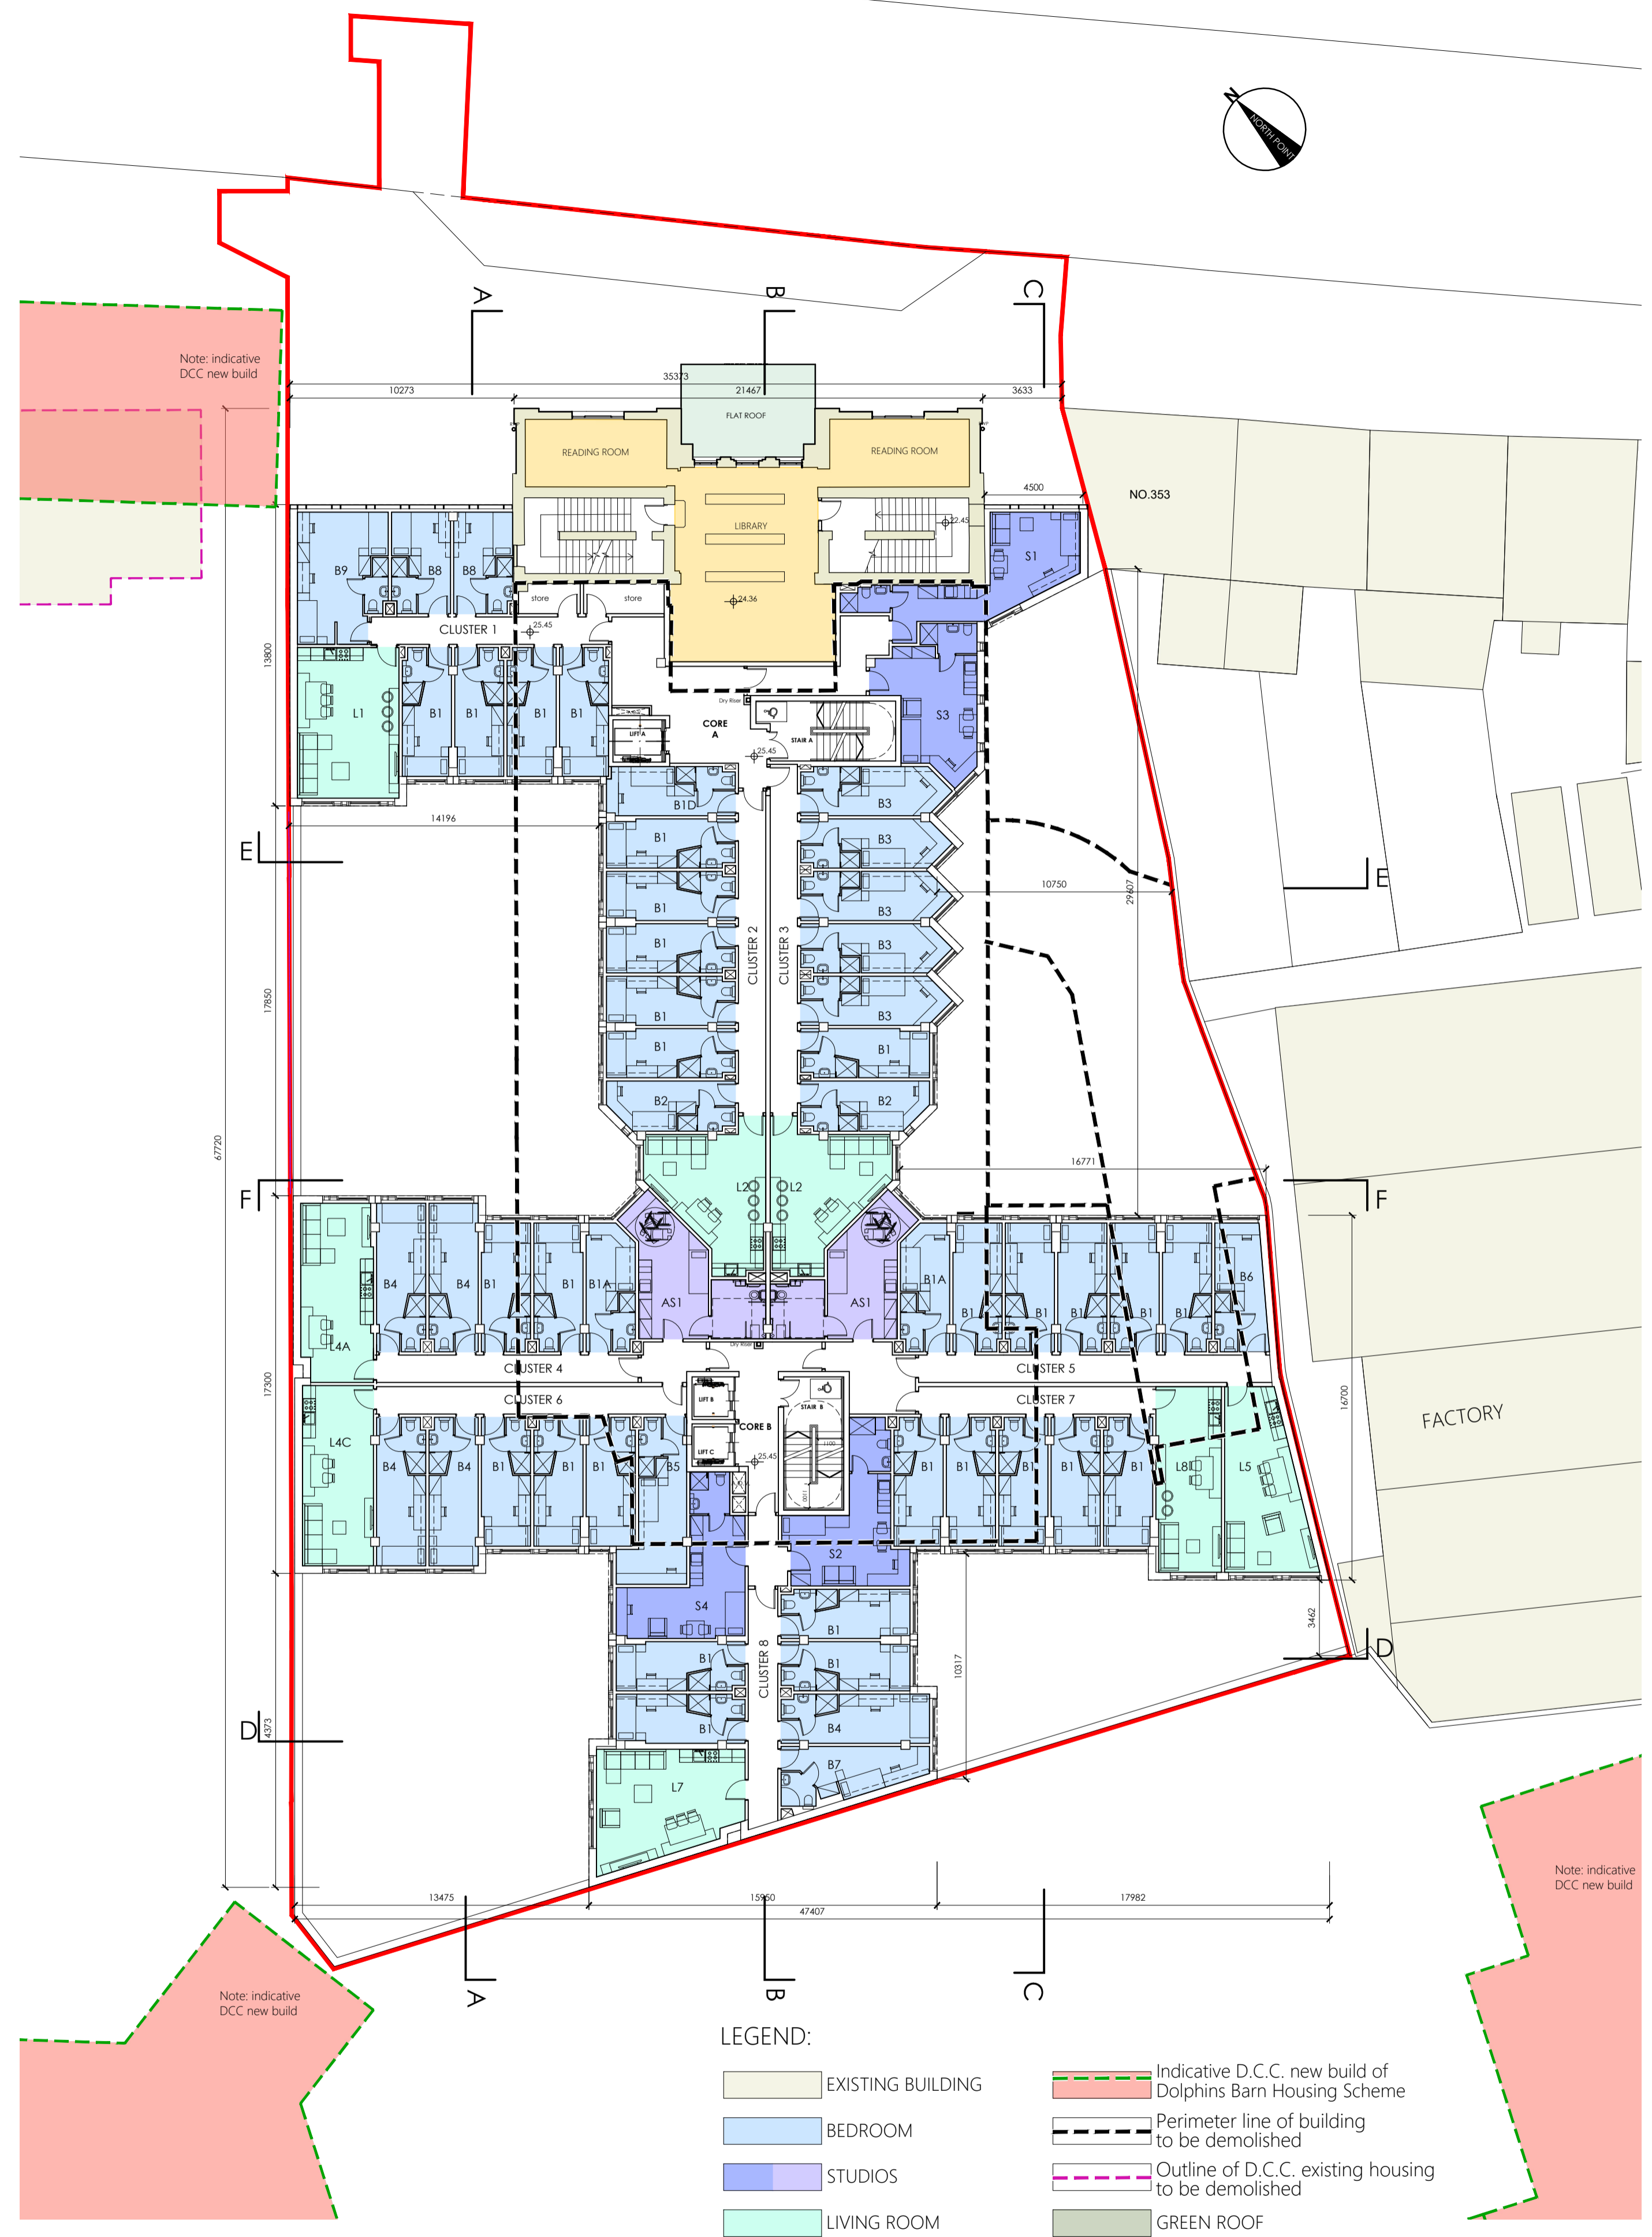

① FIRST FLOOR PLAN (LEVEL 1)  
SCALE 1:200



② SECOND FLOOR PLAN (LEVEL 2)  
SCALE 1:200

- LEGEND:**
- EXISTING BUILDING
  - BEDROOM
  - STUDIOS
  - LIVING ROOM
  - COMMUNAL AREA
  - Indicative D.C.C. new build of Dolphins Barn Housing Scheme
  - Perimeter line of building to be demolished
  - Outline of D.C.C. existing housing to be demolished
  - GREEN ROOF
  - FLAT ROOF MEMBRANE

1:200 A1

FLOOR PLANS

**SHIPSEYBARRY**  
Architects

PROJECT: RIALTO STUDENT ACCOMMODATION  
 SCALE: 1:200 @ A1 DATE: JULY 2018  
 DRAWING DESCRIPTION: GENERAL ARRANGEMENT DRAWINGS  
 OVERSEEN BY: GB APPROVED BY: KMC  
 CLIENT: MOLAGA CAPITOL LTD  
 DRAWING NO.: SB-2017-015-203