




1 THIRD FLOOR PLAN (LEVEL 3)
SCALE 1:200

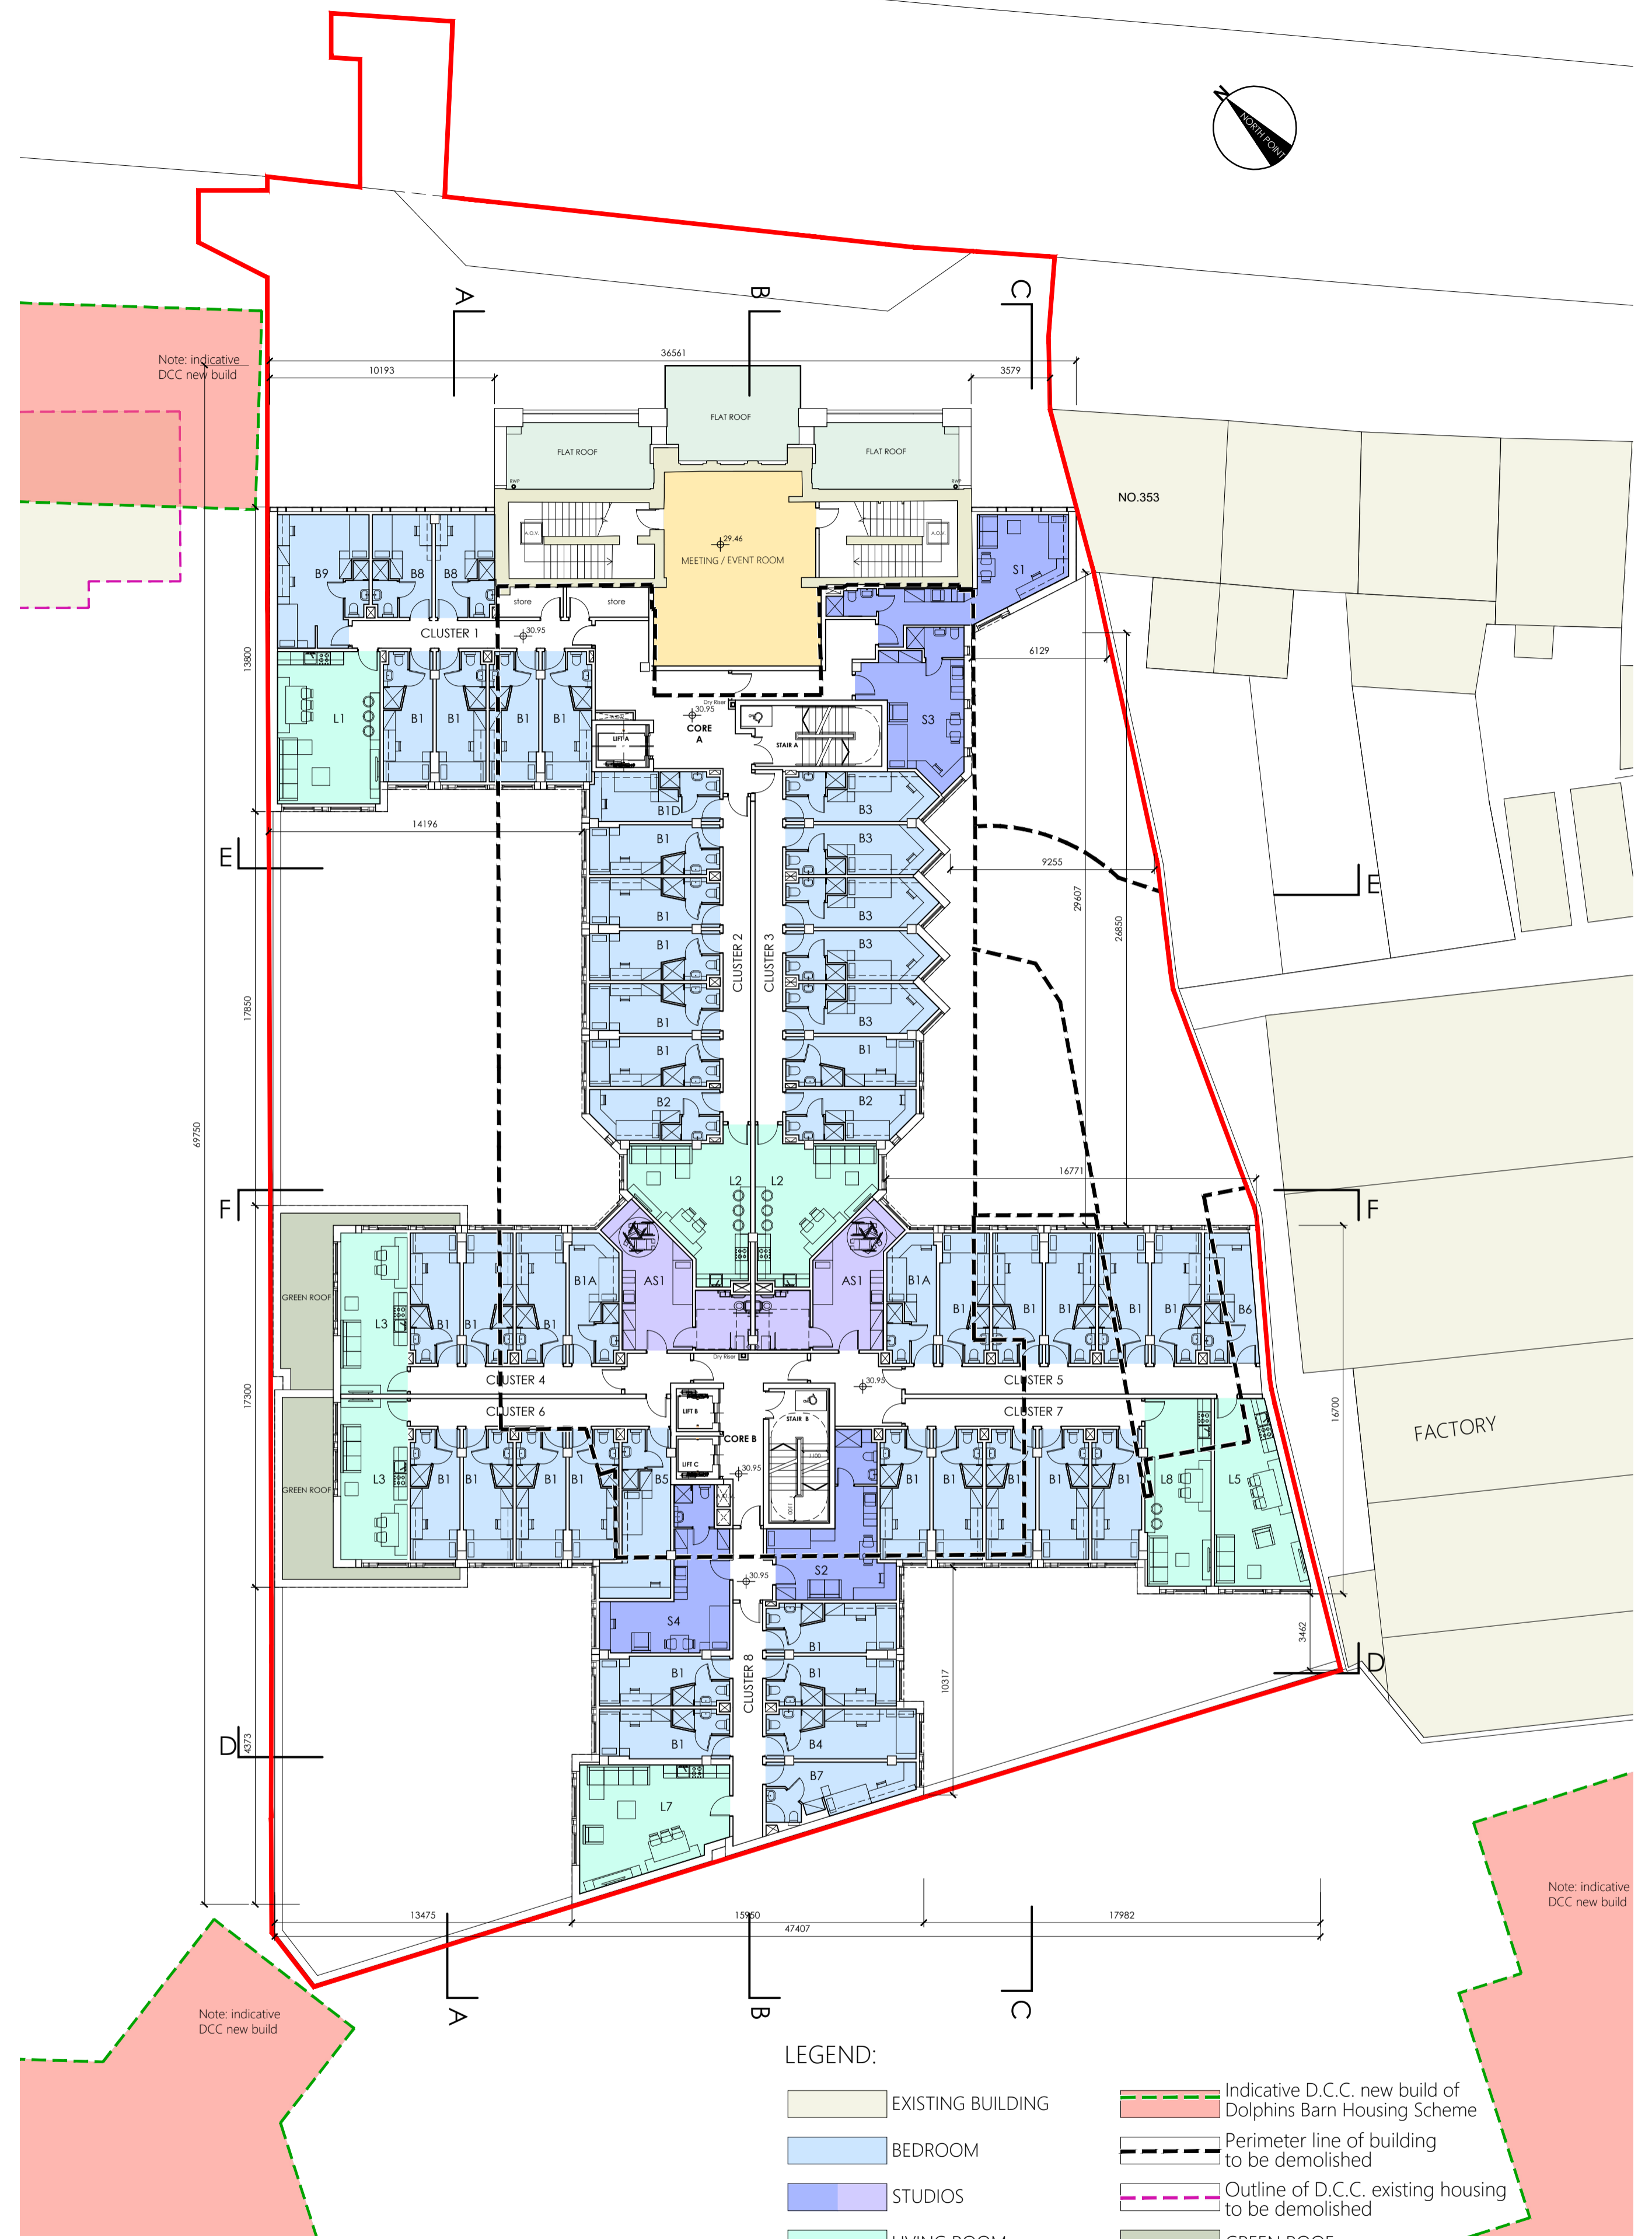

2 FOURTH FLOOR PLAN (LEVEL 4)
SCALE 1:200

- LEGEND:
- EXISTING BUILDING
 - BEDROOM
 - STUDIOS
 - LIVING ROOM
 - COMMUNAL AREA
 - GREEN ROOF
 - FLAT ROOF MEMBRANE
 - Indicative D.C.C. new build of Dolphins Barn Housing Scheme
 - Perimeter line of building to be demolished
 - Outline of D.C.C. existing housing to be demolished

1:200 A1

FLOOR PLANS

SHIPSEYBARRY
Architects

PROJECT: RIALTO STUDENT ACCOMMODATION
 SCALE: 1:200 @ A1 DATE: JULY 2018
 DRAWING DESCRIPTION: GENERAL ARRANGEMENT DRAWINGS
 OVERSEEN BY: GB APPROVED BY: KMC
 CLIENT: MOLAGA CAPITOL LTD
 DRAWING NO.: SB-2017-015-204