



HORIZONTAL SCALE = 1/1000
SECTION FROM SWMH 1.01 TO EX.SWMH S013327906

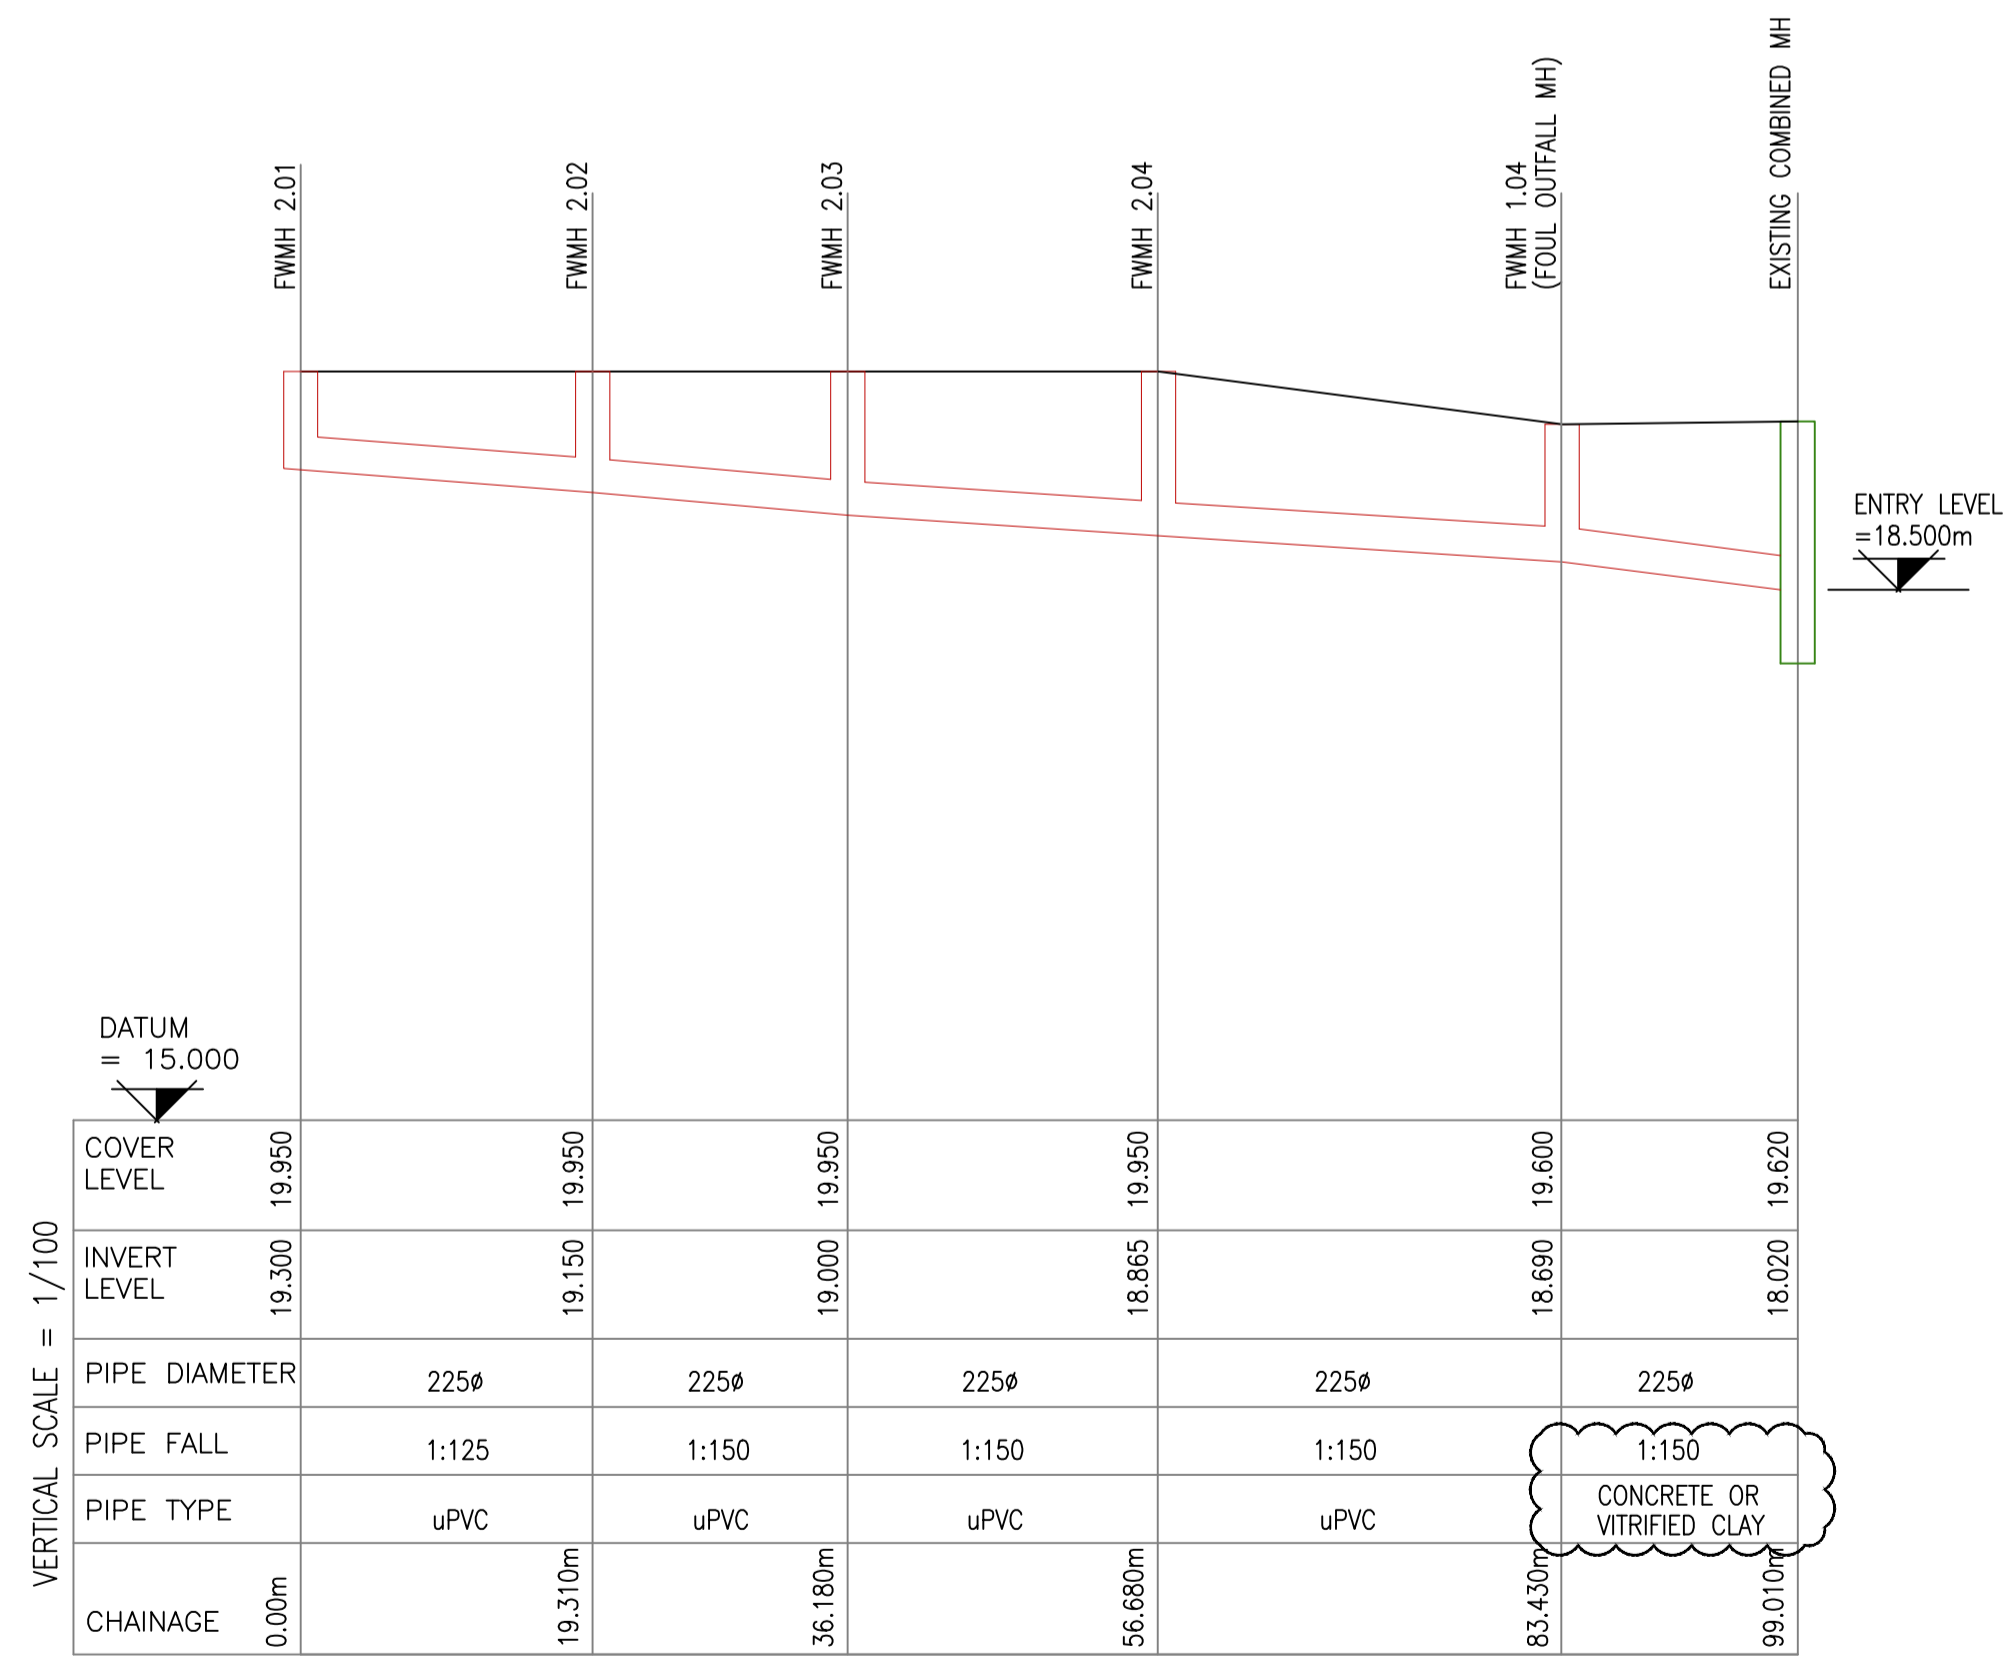

HORIZONTAL SCALE = 1/1000
SECTION FROM SWMH 2.01 TO EX.FWMH COMBINED MH

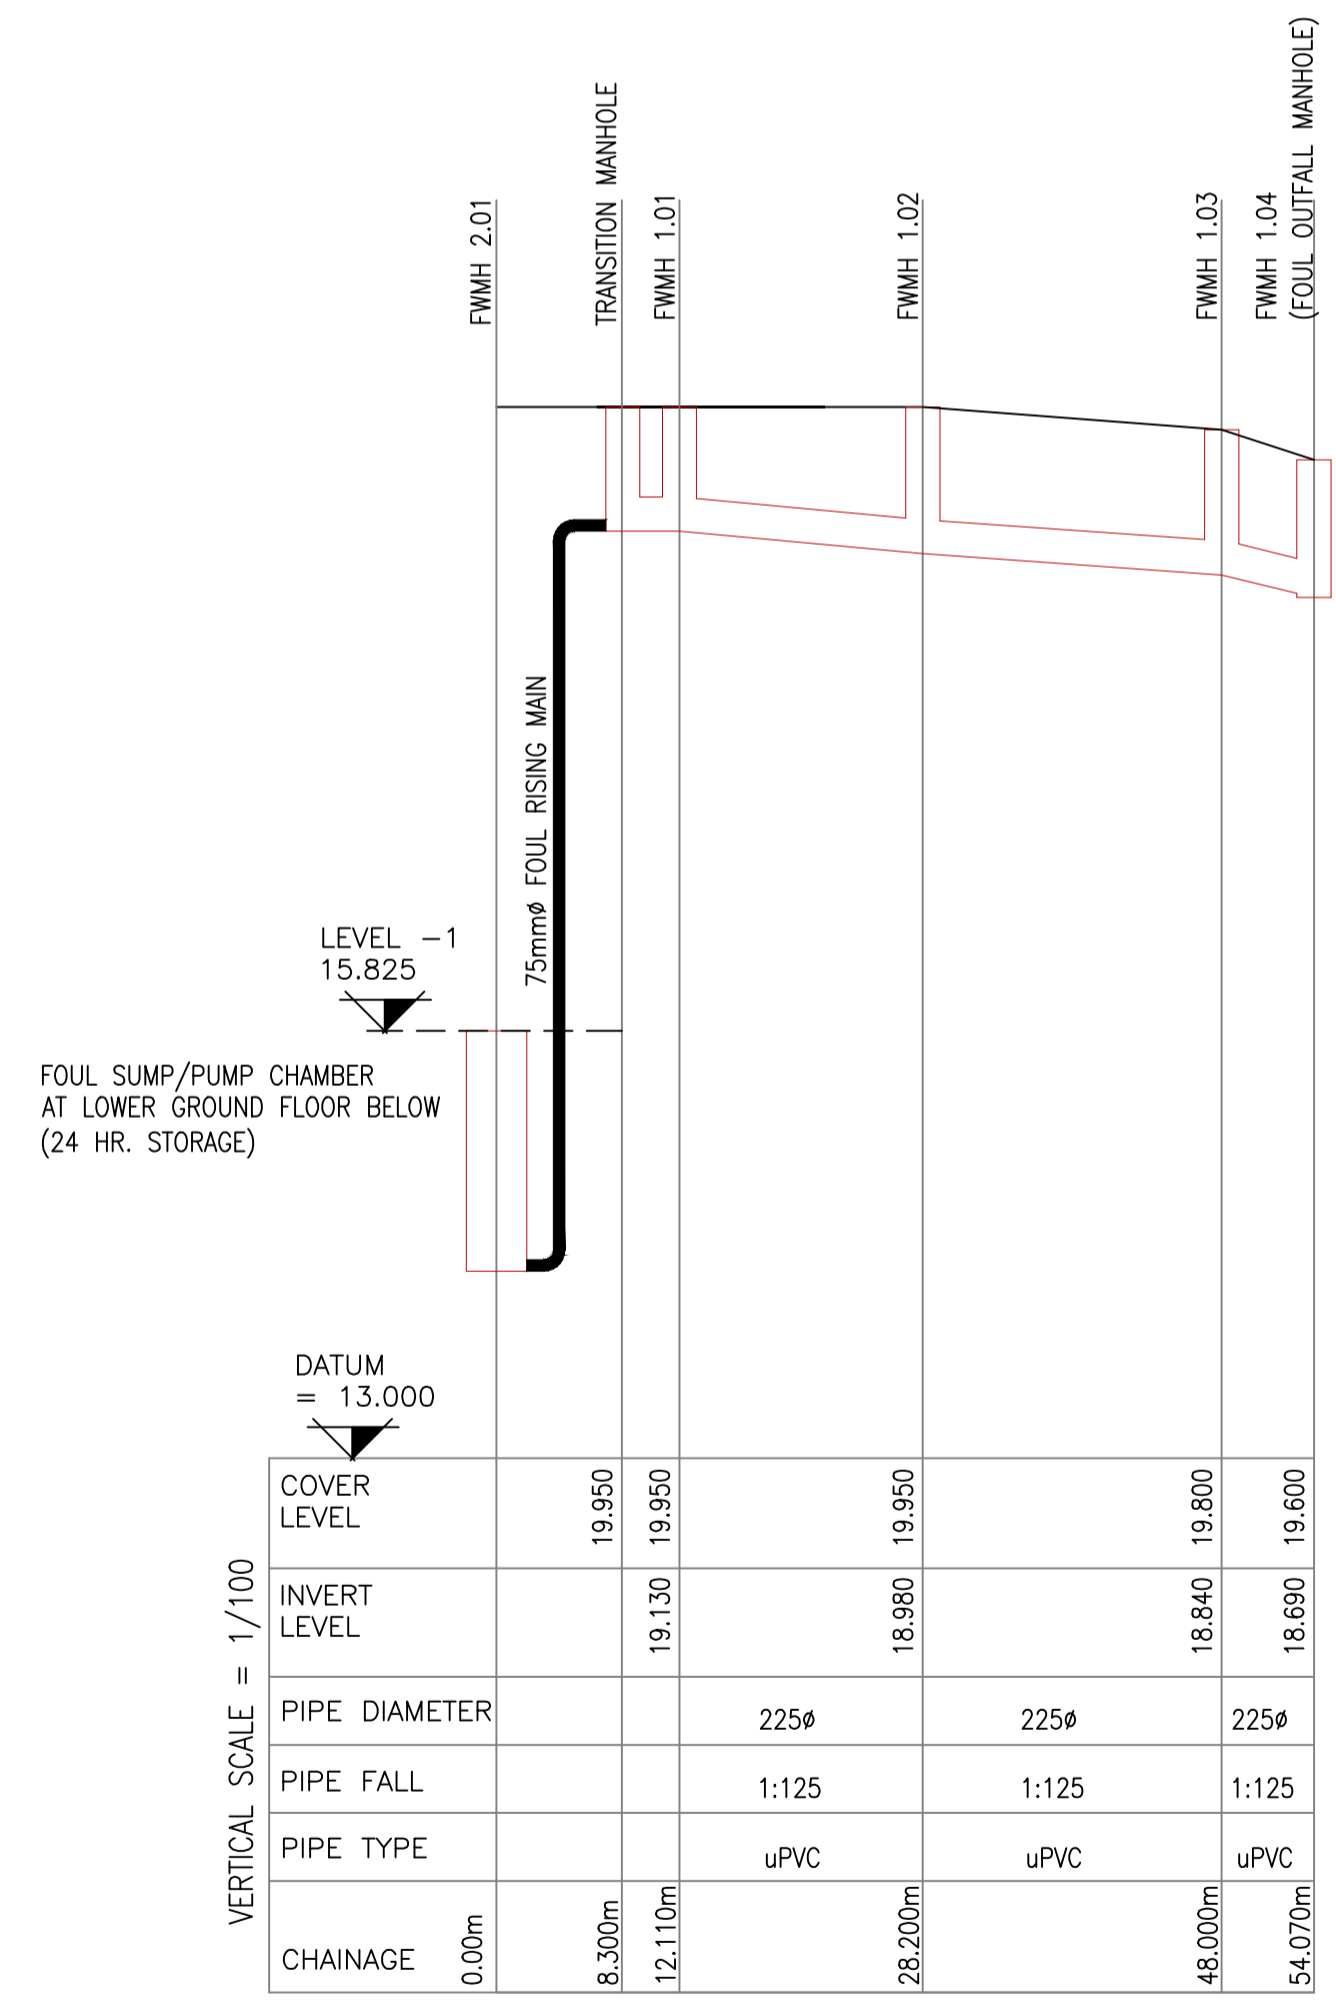

HORIZONTAL SCALE = 1/1000
SECTION FROM FWMH 2.01 TO FWMH 1.04

REV	DATE	DESCRIPTION	DRAWN BY	CHECKED BY
02	22/05/19	PIPE SPECIFICATION AMENDED AS INDICATED	A.R.	DOS
01	18/04/19	REVISED TO IW/OCC COMMENTS	A.R.	DOS

MMOS **murphy matson o'sullivan**
 CONSULTING CIVIL & STRUCTURAL ENGINEERS
 Cork Office: 51 Bracken Road, Sandford, Cork
 Dublin Office: 51 Bracken Road, Sandford, Dublin 18
 Tel: 00353 (0)21 4317608
 Email: info@mmosenr.com Web: www.mmosenr.com

Project: RIALTO STUDENT ACCOMMODATION SOUTH CIRCULAR ROAD DUBLIN
 Client: MOLAGA CAPITAL Ltd.
 Architect: SHIPSEY BARRY ARCHITECTS

Job No. 18079	Drawing No. 1010	Scale. 1:100 A3
Drawing Title: FOUL & STORM WATER LONGITUDINAL SECTIONS		Date: JAN 18
Current Rev. 02		Current Status. INFO