

Ref.	Qty	Name	Specification	Size
Trees				
TR 01	100	Plu. Prunus avium	200 RB third	12-14 cm
TR 02	100	Plu. Prunus serotina "Shiroline"	200 RB third	
Multi-stem shrubs				
MSH01	100	Ag. Acer glabrum	300 RB third	MS 250 cm high
MSH02	100	Ros. Magnolia grandiflora	300 RB third	MS 250 cm high
MSH03	100	Ab. Amelanchier lamarckii	300 RB third	MS 250 cm high
MSH04	100	Ag. Acer palmatum	300 RB third	MS 250 cm high
MSH05	100	Vib. Viburnum x barbovianum	300 RB third	MS 250 cm high
Herbaceous/Shrubs				
SH 01	100	Am. Achillea millefolium	2L/CG	350cm
SH 02	100	Am. Anemone "Honorine Jobert"	2L/CG	350cm
SH 03	100	Ber. Blechnum spicant	2L/CG	350cm
SH 04	100	C. Clematis vitalba "Pal Foerster"	2L/CG	350cm
SH 05	100	Di. Digitalis purpurea	2L/CG	350cm
SH 06	100	H. Hebe "Francisc"	2L/CG	350cm
SH 07	100	Er. Erythronium "Apple Blossom"	2L/CG	350cm
SH 08	100	San. Salvia nemorosa "Chiffchaff"	2L/CG	350cm

Note: All tree species must be accompanied by Irish Provenance Certificate

Legend

- Red line boundary
- Proposed paving to future specification
- Proposed paving stripes to future specification
- Seating element
- Seating element
- Light pole to future specification
- Specimen tree
- Bike racks
- Site ownership line
- Proposed paving to future specification
- Basketball hoop with safety surface (refer to image)
- Gym equipment to future specification
- Table tennis table
- Canopy (refer to image) to future specification
- Seating elements within synthetic grass to future specification
- Proposed hammocks
- Planting

rev	drawn	date	description

© COPYRIGHT
This drawing and any design hereon is copyright of the big space ltd and must not be reproduced in whole or in part without their express written consent.

DIMENSIONS
Figured dimensions only to be taken from this drawing. All dimensions to be checked on site. Landscape Architect to be informed immediately of any discrepancies before work proceeds.

LTBS
The Big Space creative dock malahide marina village malahide co. dublin
T +353 (0)1 806 1840
E info@tbsstudio.com
W www.tbsstudio.com

Status: **PLANNING**


job: **Rialto Student Accomodation**

dir: **LANDSCAPE PLAN**

Date	Drn. T.O	Chd. D.E	Passed D.E	Scale
June 2019				AS SHOWN

Job No.	Drawing No.	Rev.
1494	300	2


Elevation B-B (1:100 @ A1)

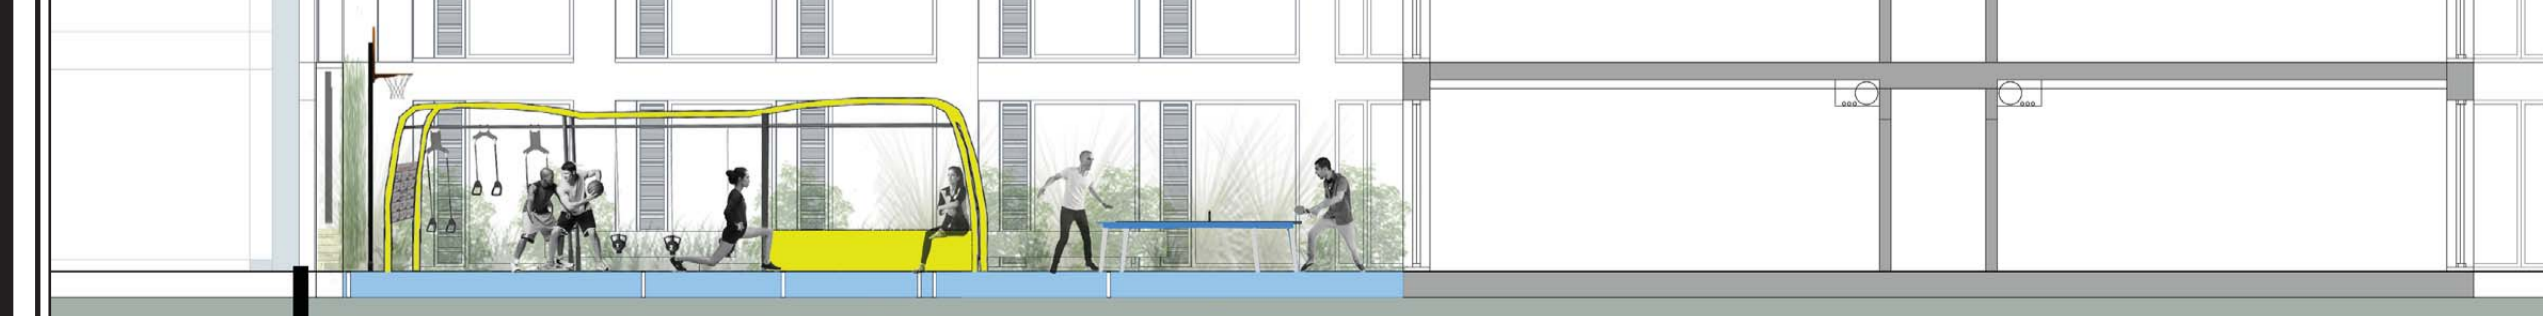

Elevation A-A (1:200 @ A1)



Seating Elements

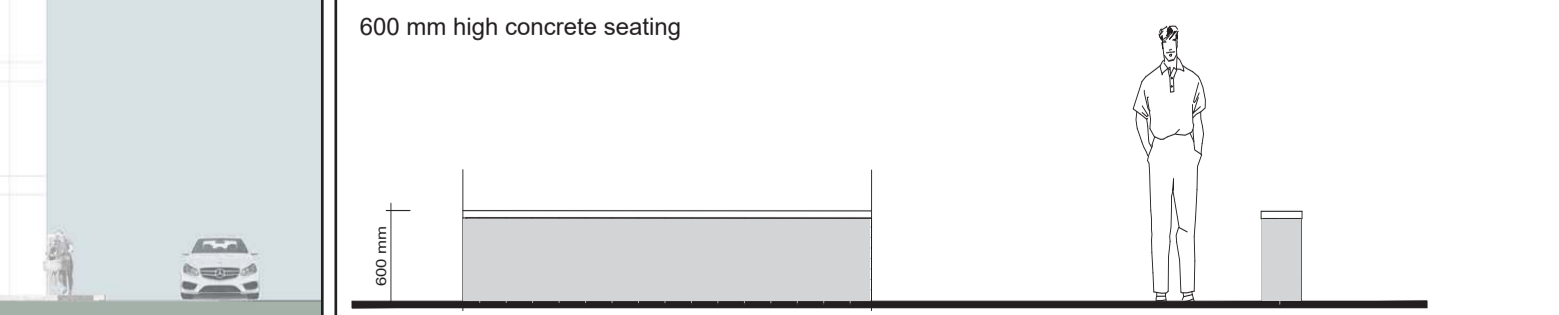

Boundary Details

